



DRAWN BY

C. SECYMORE

SALESMAN

R. MENZEL

DATE _____

4/30/2025

BEL AIR NORTH #1

POPLAR GROVE AIRPORT
POPLAR GROVE, IL

DIMENSIONS

60' x 60' x 26'
HOUSE

PAGE

1



*48" FOUNDATION WALL, 2X8 WALLS, 24" OH, 12" DEEP FASCIA, 36" FLOOR SYSTEM
**MACHINE-ROOM-LESS ELEVATOR

ROOF MATERIAL:

MCELROY METAL 238T STANDING SEAM PANEL

SIDING MATERIAL:

- "MATTE BLACK"
 MCELROY METAL MINI RIB EXPOSED FASTENER PANEL (HORIZONTAL)
 - "MATTE BLACK" "TERRATONE"
 MCELROY METAL NOSTALGIA BOARD & BATTEN CONCEALED FASTENER PANEL
 - "SLATE GRAY"
 MCELROY METAL MODERN RIB EXPOSED FASTENER PANEL
 - "MATTE BLACK"
 TBD

BRICK MATERIAL:

TBD





BLUNIER BUILDERS, INC.
1230 US Highway 24
Eureka, IL 61530
Phone 309-467-4847
Fax 309-467-5347

DRAWN BY

C. SECYMORE

SALESMAN

R. MENZEL

DATE

4/30/2025

BEL AIR NORTH #1

POPLAR GROVE AIRPORT
POPLAR GROVE, IL



DIMENSIONS

60' x 60' x 26'
HOUSE

PAGE

2

*48" FOUNDATION WALL, 2X8 WALLS, 24" OH, 12" DEEP FASCIA, 36" FLOOR SYSTEM	
**MACHINE-ROOM-LESS ELEVATOR	
ROOF MATERIAL:	MCELROY METAL 238T STANDING SEAM PANEL
SIDING MATERIAL:	- "MATTE BLACK"
	MCELROY METAL MINI RIB EXPOSED FASTENER PANEL (HORIZONTAL)
	- "MATTE BLACK" "TERRATONE"
	MCELROY METAL NOSTALGIA BOARD & BATTEN CONCEALED FASTENER PANEL
	- "SLATE GRAY"
BRICK MATERIAL:	MCELROY METAL MODERN RIB EXPOSED FASTENER PANEL
	- "MATTE BLACK"
	TBD

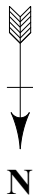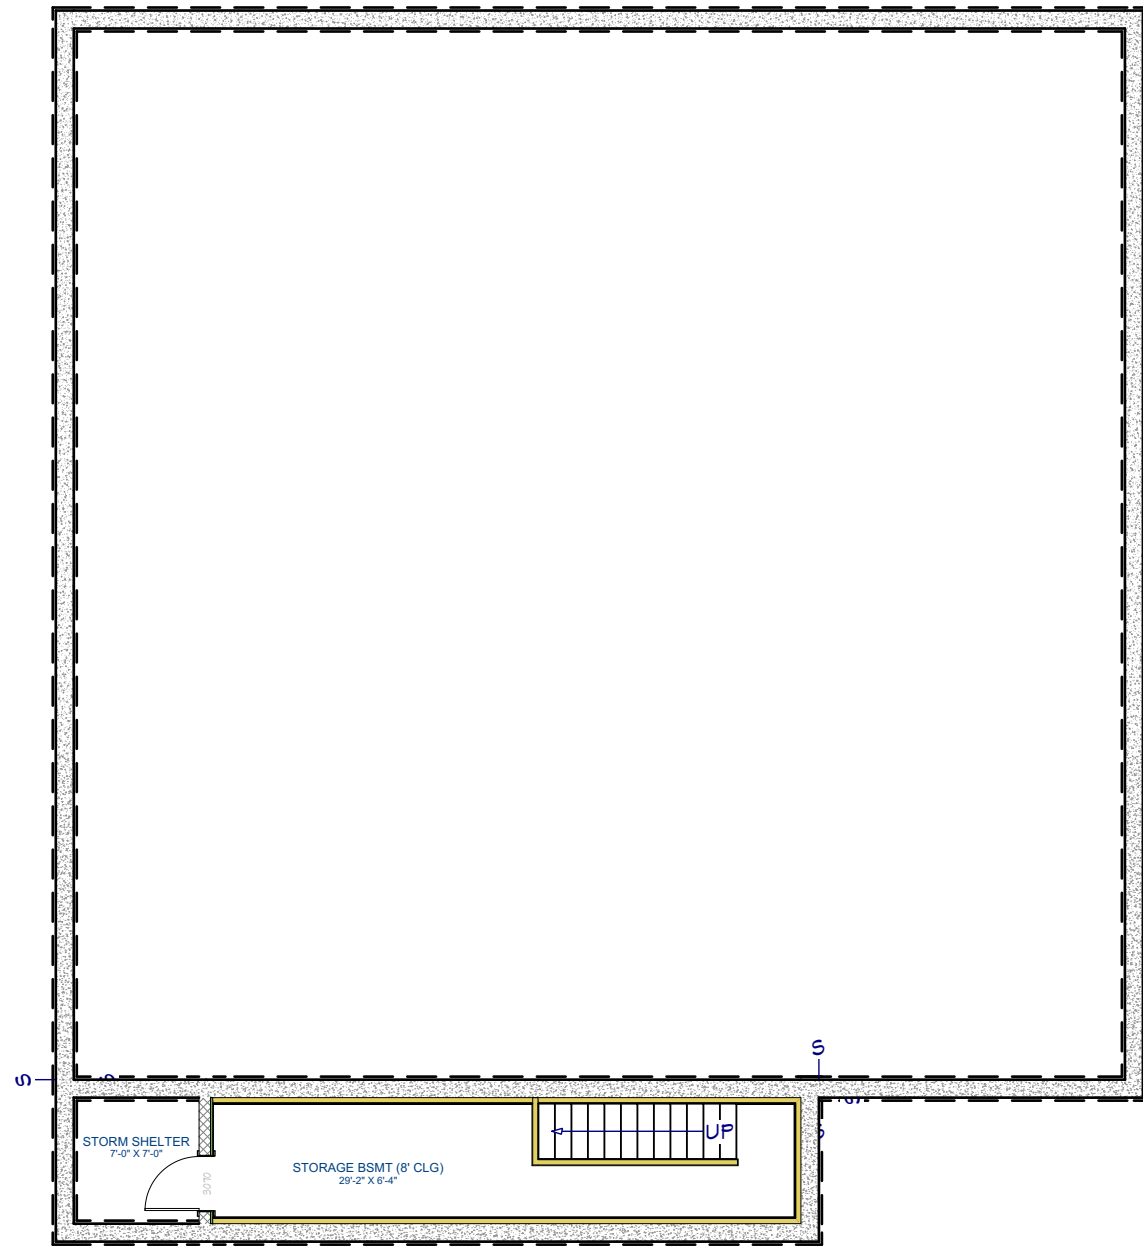

- NOTES:**
1. INTERIOR FRAMING BY BB.
 2. INTERIOR FINISHES NOT BY BB.
- *DESIGN & STRUCTURE SUBJECT TO CHANGE
DUE TO CITY & COUNTY BUILDING CODE
QUALIFICATIONS REQUIRED

BLUNIER BUILDERS, INC.
1230 US Highway 24
Eureka, IL 61530
Phone 309-467-4847
Fax 309-467-5347

DRAWN BY

C. SECYMORE

SALESMAN

R. MENZEL

DATE

4/30/2025

BEL AIR NORTH #1

POPLAR GROVE AIRPORT
POPLAR GROVE, IL

PRELIMINARY DOOR & WINDOW SCHEDULE



LABEL	QTY	BRAND	SIZE	DESCRIPTION	COLOR (EXT / INT)
1	2	PROVIA	3' 0" X 7' 0"	FIBERGLASS ENTRY DOOR W/ LOCKSET	BLACK / BLACK
2	2	MASTERCRAFT	3' 0" X 7' 0"	STEEL 20-MIN. FIRE DOOR W/ LOCKSET	WHITE / WHITE
3	4	ALLIANCE	3' 0" X 6' 8"	VINYL FIXED WINDOW W/ GRIDS	BLACK / BLACK
4	2	ALLIANCE	5' 0" X 3' 0"	VINYL FIXED WINDOW W/ GRIDS	BLACK / BLACK
5	3	ALLIANCE	7' 0" X 2' 0"	VINYL FIXED WINDOW W/ GRIDS	BLACK / BLACK
6	2	ALLIANCE	5' 0" X 4' 0"	VINYL FIXED WINDOW W/ GRIDS	BLACK / BLACK
7	3	ALLIANCE	5' 0" X 6' 0"	VINYL DBL. CASEMENT WINDOW W/ GRIDS	BLACK / BLACK
8	2	ALLIANCE	2' 0" X 6' 0"	VINYL SINGLE CASEMENT WINDOW W/ GRIDS	BLACK / BLACK
9	3	ALLIANCE	2' 6" X 6' 8"	VINYL SINGLE CASEMENT WINDOW W/ GRIDS	BLACK / BLACK
10	4	ALLIANCE	2' 6" X 6' 0"	VINYL SINGLE CASEMENT WINDOW W/ GRIDS	BLACK / BLACK
11	1	ALLIANCE	9' 0" X 8' 0"	VINYL TRIPLE SLIDING PATIO DOOR W/ GRIDS	BLACK / BLACK
12	1	PROVIA	6' 0" X 7' 0"	FIBERGLASS DBL. ENTRY DOOR W/ LOCKSET	BLACK / BLACK

DIMENSIONS

60' x 60' x 26'
HOUSE

PAGE

3

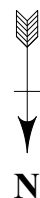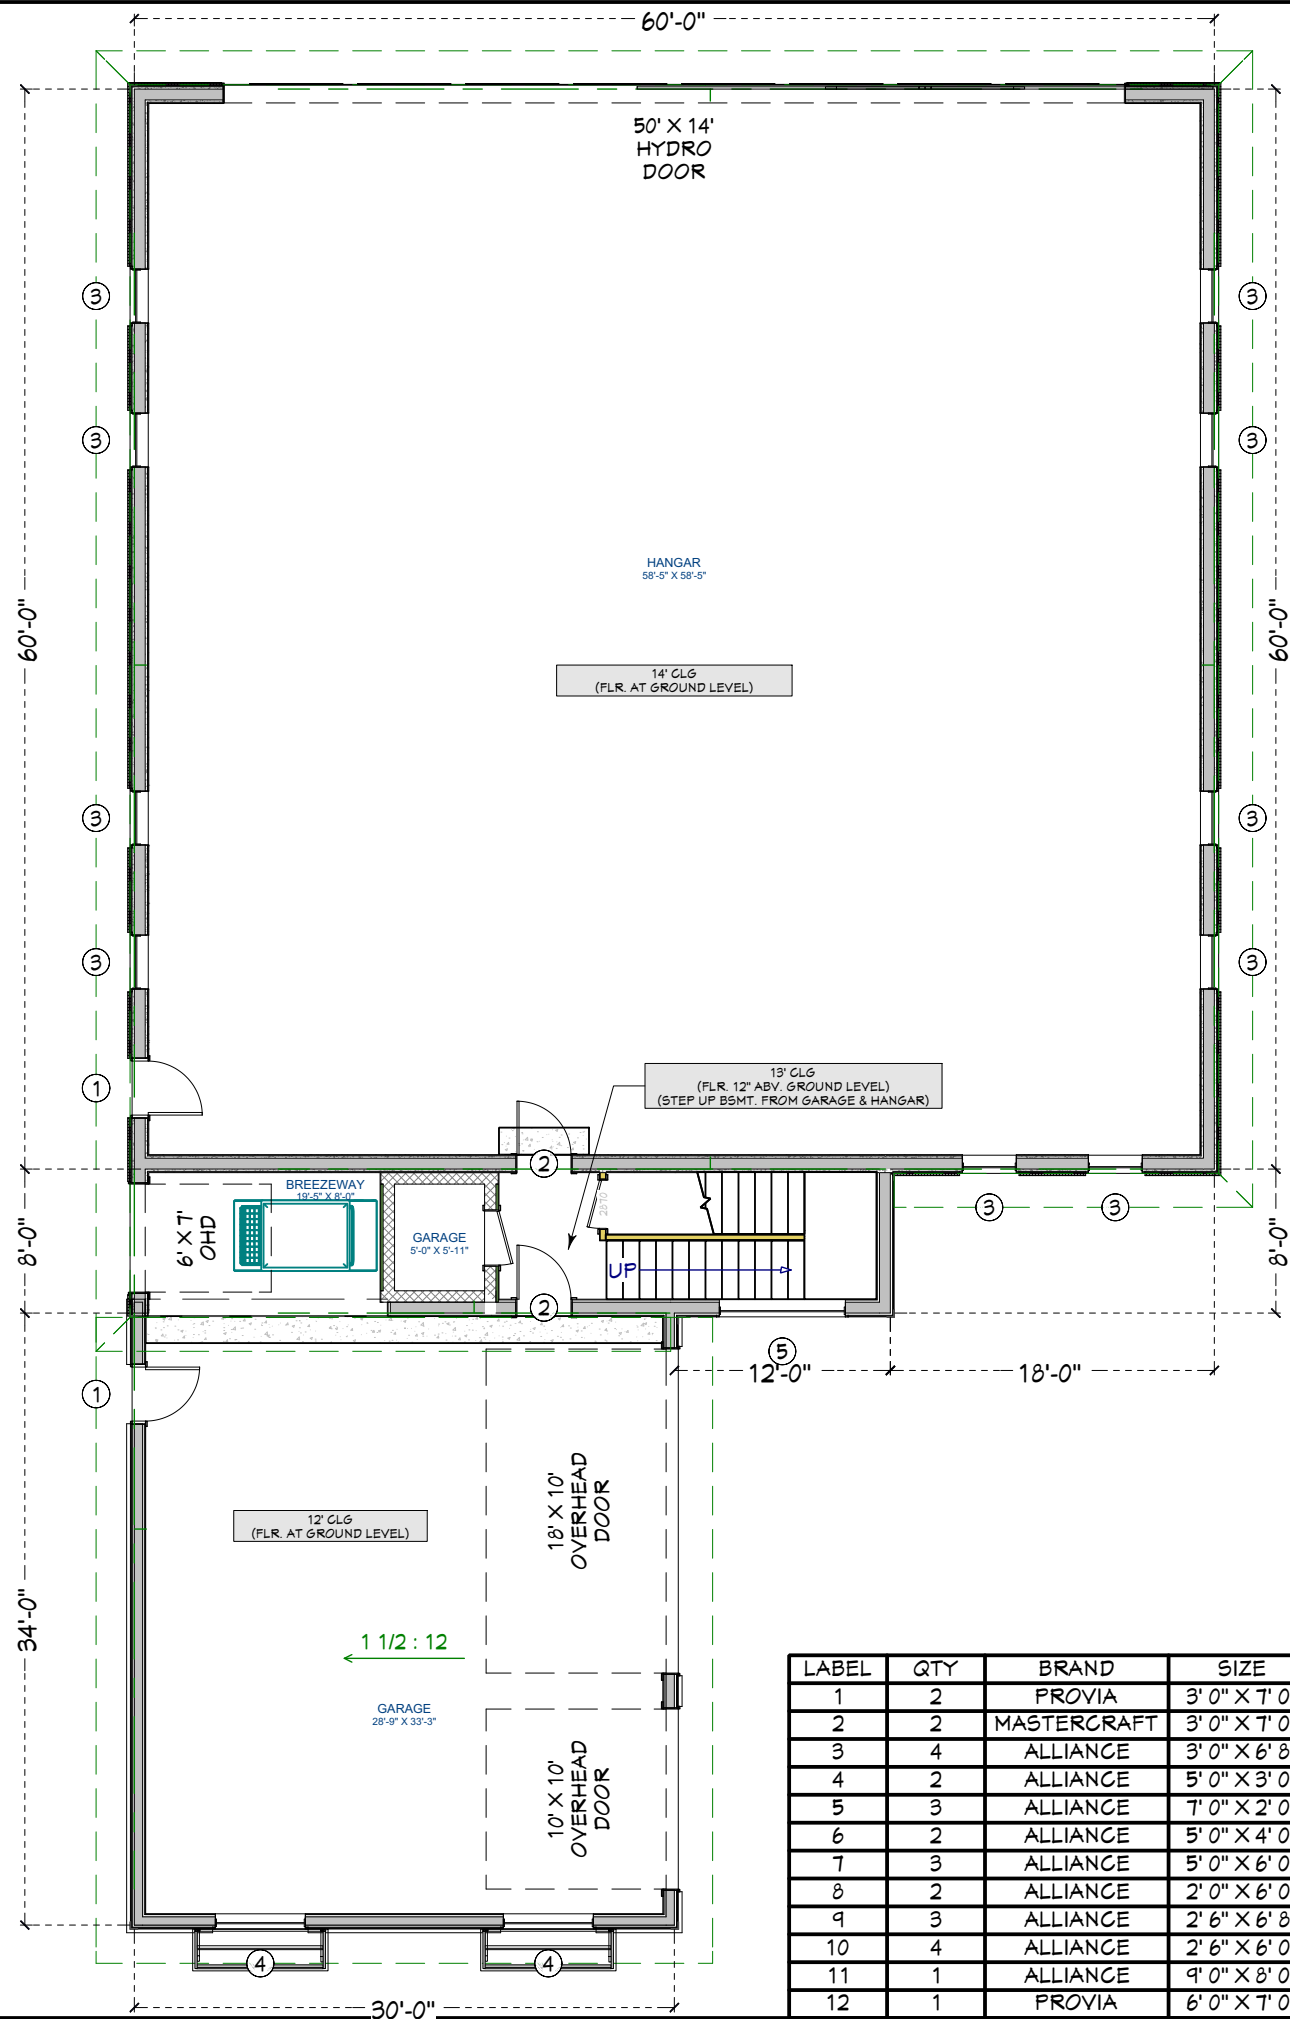

- NOTES:**
1. INTERIOR FRAMING BY BB.
 2. INTERIOR FINISHES NOT BY BB.
- *DESIGN & STRUCTURE SUBJECT TO CHANGE
DUE TO CITY & COUNTY BUILDING CODE
QUALIFICATIONS REQUIRED

BLUNIER BUILDERS, INC.
1230 US Highway 24
Eureka, IL 61530
Phone 309-467-4847
Fax 309-467-5347

DRAWN BY
C. SECYMORE

SALESMAN
R. MENZEL

DATE
4/30/2025

BEL AIR NORTH #1


POPLAR GROVE AIRPORT
POPLAR GROVE, IL

DIMENSIONS
60' x 60' x 26'
HOUSE

PAGE
4

PRELIMINARY DOOR & WINDOW SCHEDULE

LABEL	QTY	BRAND	SIZE	DESCRIPTION	COLOR (EXT / INT)
1	2	PROVIA	3' 0" X 7' 0"	FIBERGLASS ENTRY DOOR W/ LOCKSET	BLACK / BLACK
2	2	MASTERCRAFT	3' 0" X 7' 0"	STEEL 20-MIN. FIRE DOOR W/ LOCKSET	WHITE / WHITE
3	4	ALLIANCE	3' 0" X 6' 8"	VINYL FIXED WINDOW W/ GRIDS	BLACK / BLACK
4	2	ALLIANCE	5' 0" X 3' 0"	VINYL FIXED WINDOW W/ GRIDS	BLACK / BLACK
5	3	ALLIANCE	7' 0" X 2' 0"	VINYL FIXED WINDOW W/ GRIDS	BLACK / BLACK
6	2	ALLIANCE	5' 0" X 4' 0"	VINYL FIXED WINDOW W/ GRIDS	BLACK / BLACK
7	3	ALLIANCE	5' 0" X 6' 0"	VINYL DBL. CASEMENT WINDOW W/ GRIDS	BLACK / BLACK
8	2	ALLIANCE	2' 0" X 6' 0"	VINYL SINGLE CASEMENT WINDOW W/ GRIDS	BLACK / BLACK
9	3	ALLIANCE	2' 6" X 6' 8"	VINYL SINGLE CASEMENT WINDOW W/ GRIDS	BLACK / BLACK
10	4	ALLIANCE	2' 6" X 6' 0"	VINYL SINGLE CASEMENT WINDOW W/ GRIDS	BLACK / BLACK
11	1	ALLIANCE	9' 0" X 8' 0"	VINYL TRIPLE SLIDING PATIO DOOR W/ GRIDS	BLACK / BLACK
12	1	PROVIA	6' 0" X 7' 0"	FIBERGLASS DBL. ENTRY DOOR W/ LOCKSET	BLACK / BLACK

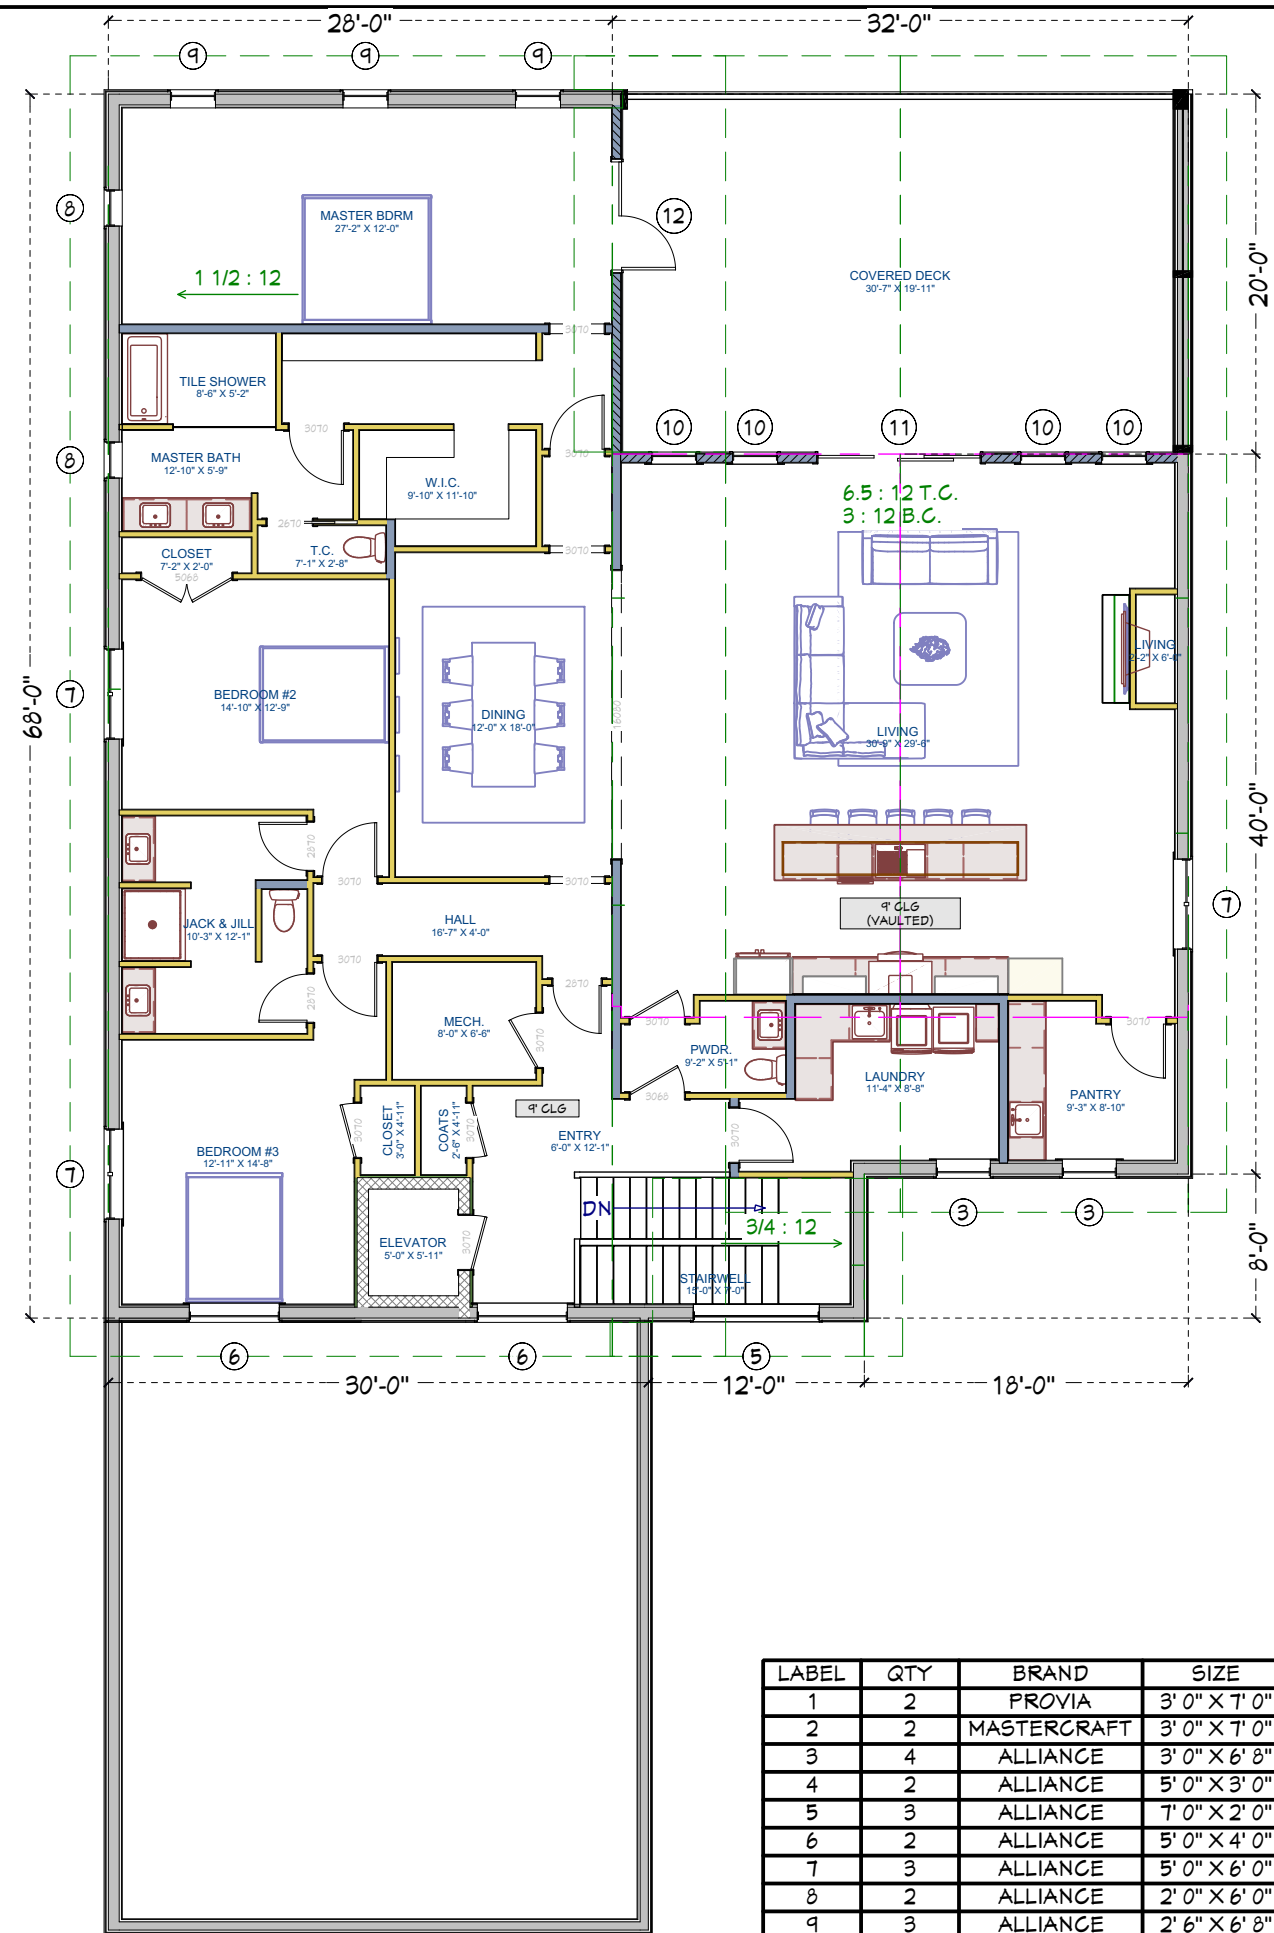

- NOTES:
1. INTERIOR FRAMING BY BB.

2. INTERIOR FINISHES NOT BY BB.
- *DESIGN & STRUCTURE SUBJECT TO CHANGE DUE TO CITY & COUNTY BUILDING CODE QUALIFICATIONS REQUIRED

**BLUNIER BUILDERS, INC.**
1230 US Highway 24
Eureka, IL 61530
Phone 309-467-4847
Fax 309-467-5347

DRAWN BY

C. SECYMORE

SALESMAN

R. MENZEL

DATE

4/30/2025

BEL AIR NORTH #1

POPLAR GROVE AIRPORT
POPLAR GROVE, IL

DIMENSIONS

60' x 60' x 26'
HOUSE

PAGE

5

PRELIMINARY DOOR & WINDOW SCHEDULE

LABEL	QTY	BRAND	SIZE	DESCRIPTION	COLOR (EXT / INT)
1	2	PROVIA	3' 0" X 7' 0"	FIBERGLASS ENTRY DOOR W/ LOCKSET	BLACK / BLACK
2	2	MASTERCRAFT	3' 0" X 7' 0"	STEEL 20-MIN. FIRE DOOR W/ LOCKSET	WHITE / WHITE
3	4	ALLIANCE	3' 0" X 6' 8"	VINYL FIXED WINDOW W/ GRIDS	BLACK / BLACK
4	2	ALLIANCE	5' 0" X 3' 0"	VINYL FIXED WINDOW W/ GRIDS	BLACK / BLACK
5	3	ALLIANCE	7' 0" X 2' 0"	VINYL FIXED WINDOW W/ GRIDS	BLACK / BLACK
6	2	ALLIANCE	5' 0" X 4' 0"	VINYL FIXED WINDOW W/ GRIDS	BLACK / BLACK
7	3	ALLIANCE	5' 0" X 6' 0"	VINYL DBL. CASEMENT WINDOW W/ GRIDS	BLACK / BLACK
8	2	ALLIANCE	2' 0" X 6' 0"	VINYL SINGLE CASEMENT WINDOW W/ GRIDS	BLACK / BLACK
9	3	ALLIANCE	2' 6" X 6' 8"	VINYL SINGLE CASEMENT WINDOW W/ GRIDS	BLACK / BLACK
10	4	ALLIANCE	2' 6" X 6' 0"	VINYL SINGLE CASEMENT WINDOW W/ GRIDS	BLACK / BLACK
11	1	ALLIANCE	9' 0" X 8' 0"	VINYL TRIPLE SLIDING PATIO DOOR W/ GRIDS	BLACK / BLACK
12	1	PROVIA	6' 0" X 7' 0"	FIBERGLASS DBL. ENTRY DOOR W/ LOCKSET	BLACK / BLACK

DRAWN BY
C. SECYMORE

SALESMAN
R. MENZEL

DATE
4/30/2025


BEL AIR NORTH #1
POPLAR GROVE AIRPORT
POPLAR GROVE, IL

DIMENSIONS

60' x 60' x 26'
HOUSE

PAGE

6

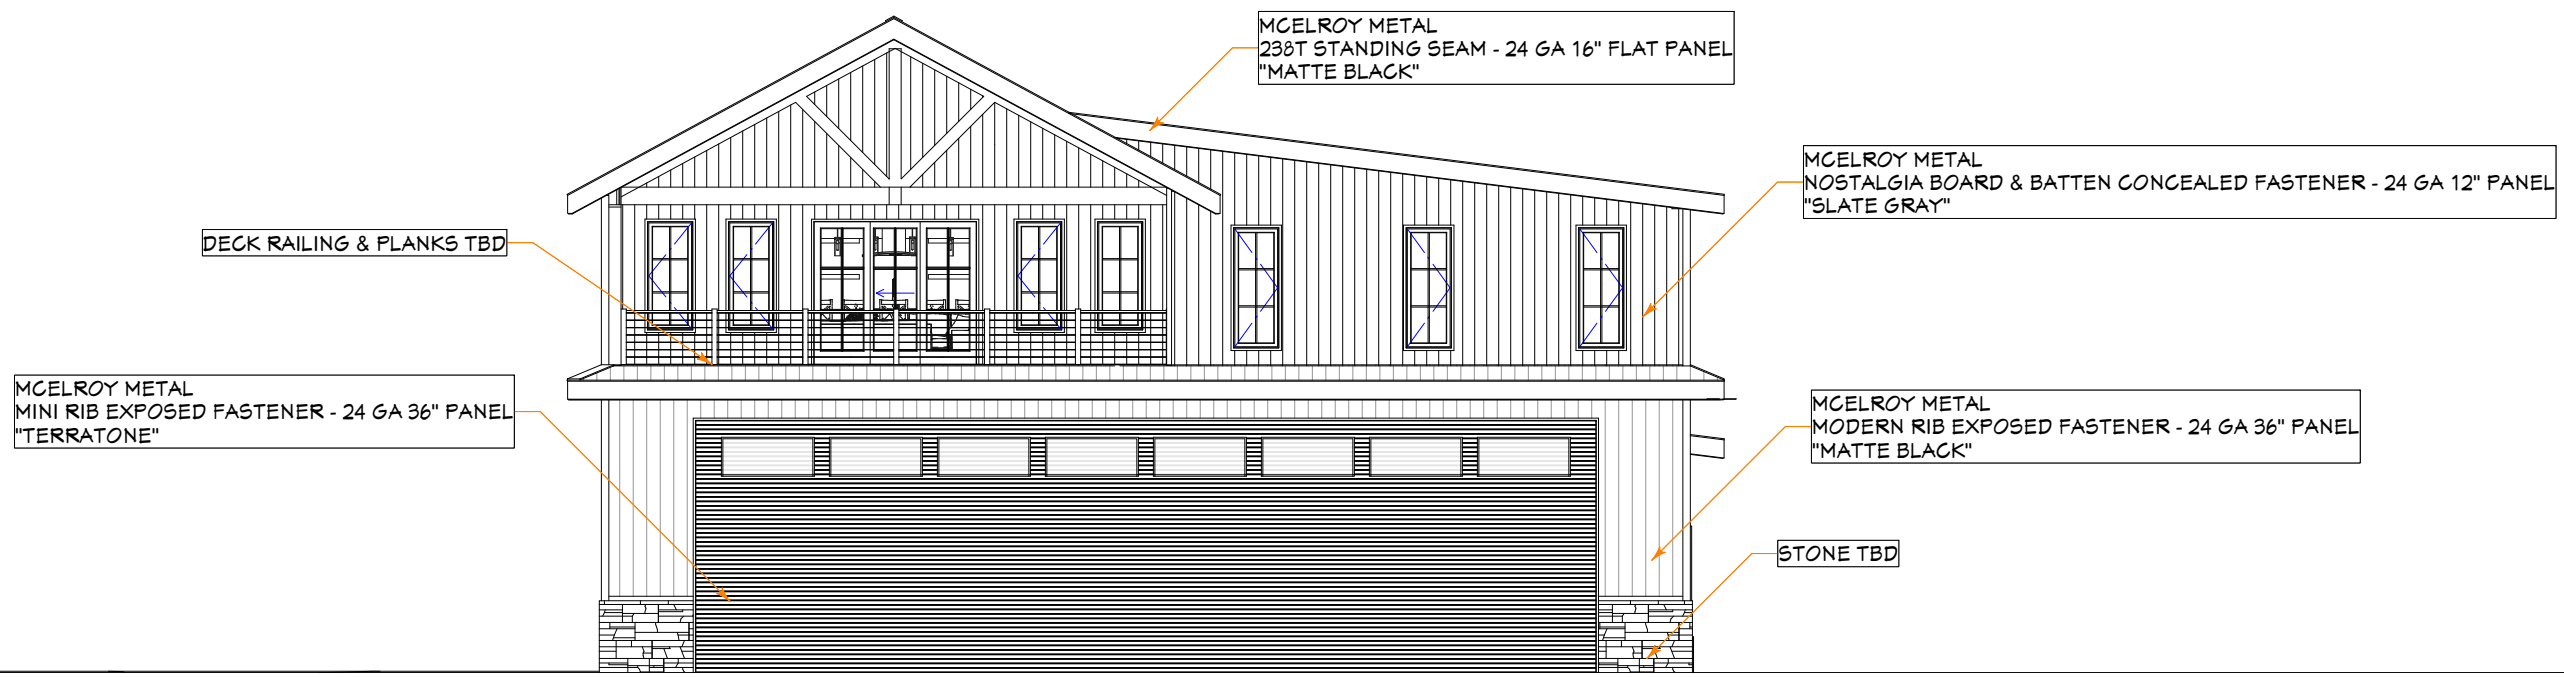

DRAWN BY

C. SECYMORE

SALESMAN

R. MENZEL

DATE

4/30/2025

BEL AIR NORTH #1



POPLAR GROVE AIRPORT
POPLAR GROVE, IL

DIMENSIONS

60' x 60' x 26'
HOUSE

PAGE

7

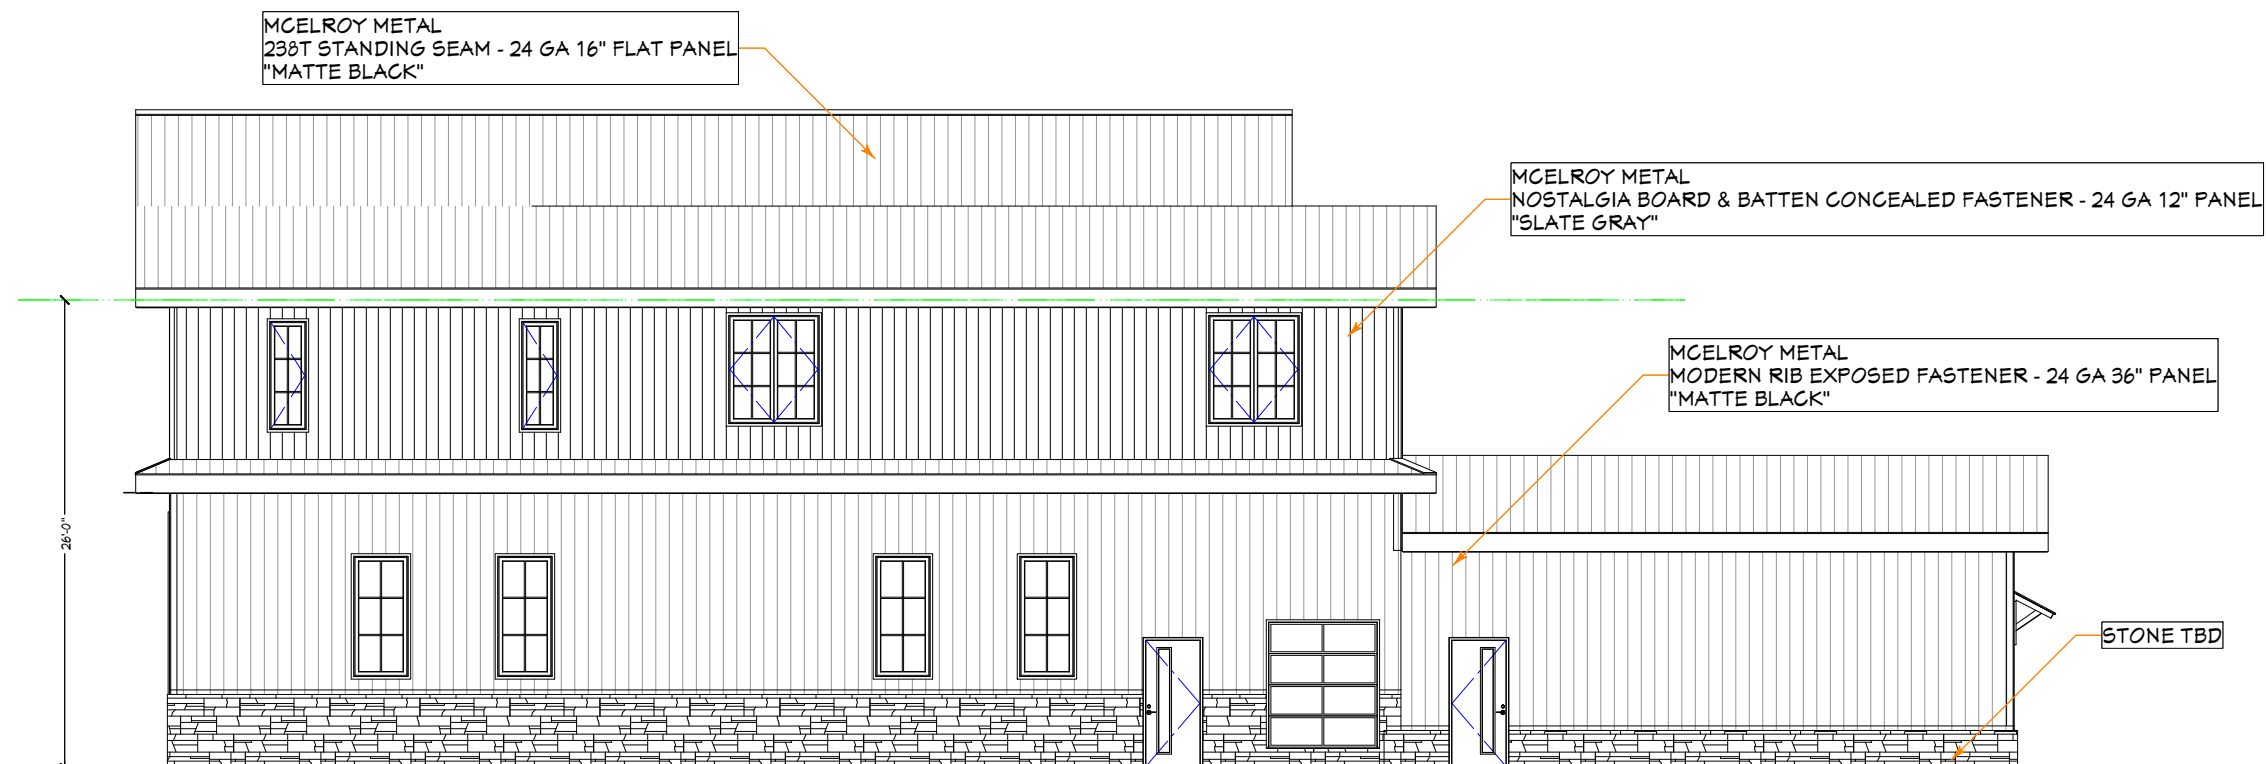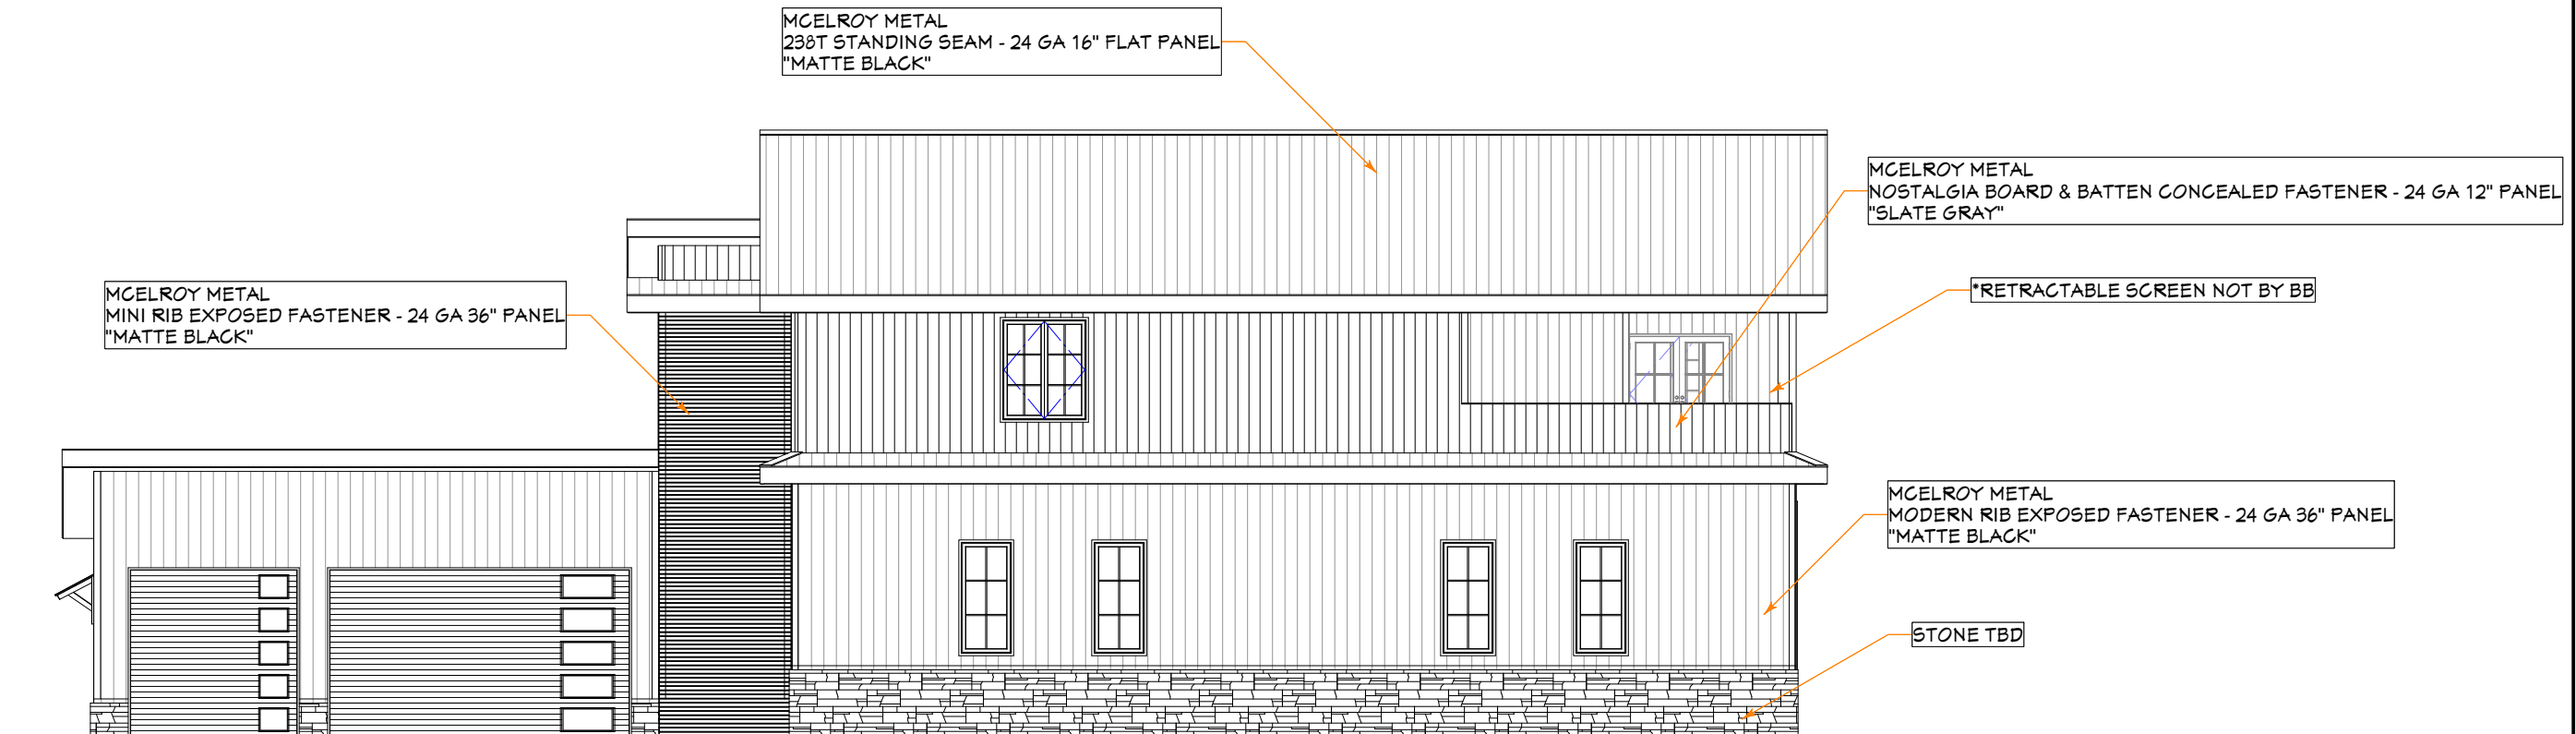



BLUNIER BUILDERS, INC.
1230 US Highway 24
Eureka, IL 61530
Phone 309-467-4847
Fax 309-467-5347

DRAWN BY
C. SECYMORE

SALESMAN
R. MENZEL

DATE
4/30/2025

BEL AIR NORTH #1
POPLAR GROVE AIRPORT
POPLAR GROVE, IL

DIMENSIONS
60' x 60' x 26'
HOUSE

PAGE
8



BLUNIER BUILDERS, INC.
1230 US Highway 24
Eureka, IL 61530
Phone 309-467-4847
Fax 309-467-5347

DRAWN BY

C. SECYMORE

SALESMAN

R. MENZEL

DATE

4/30/2025

BEL AIR NORTH #1

POPLAR GROVE AIRPORT
POPLAR GROVE, IL

DIMENSIONS

60' x 60' x 26'
HOUSE

PAGE

9